


BICKERTON RISE

ATHERTON TERRACE

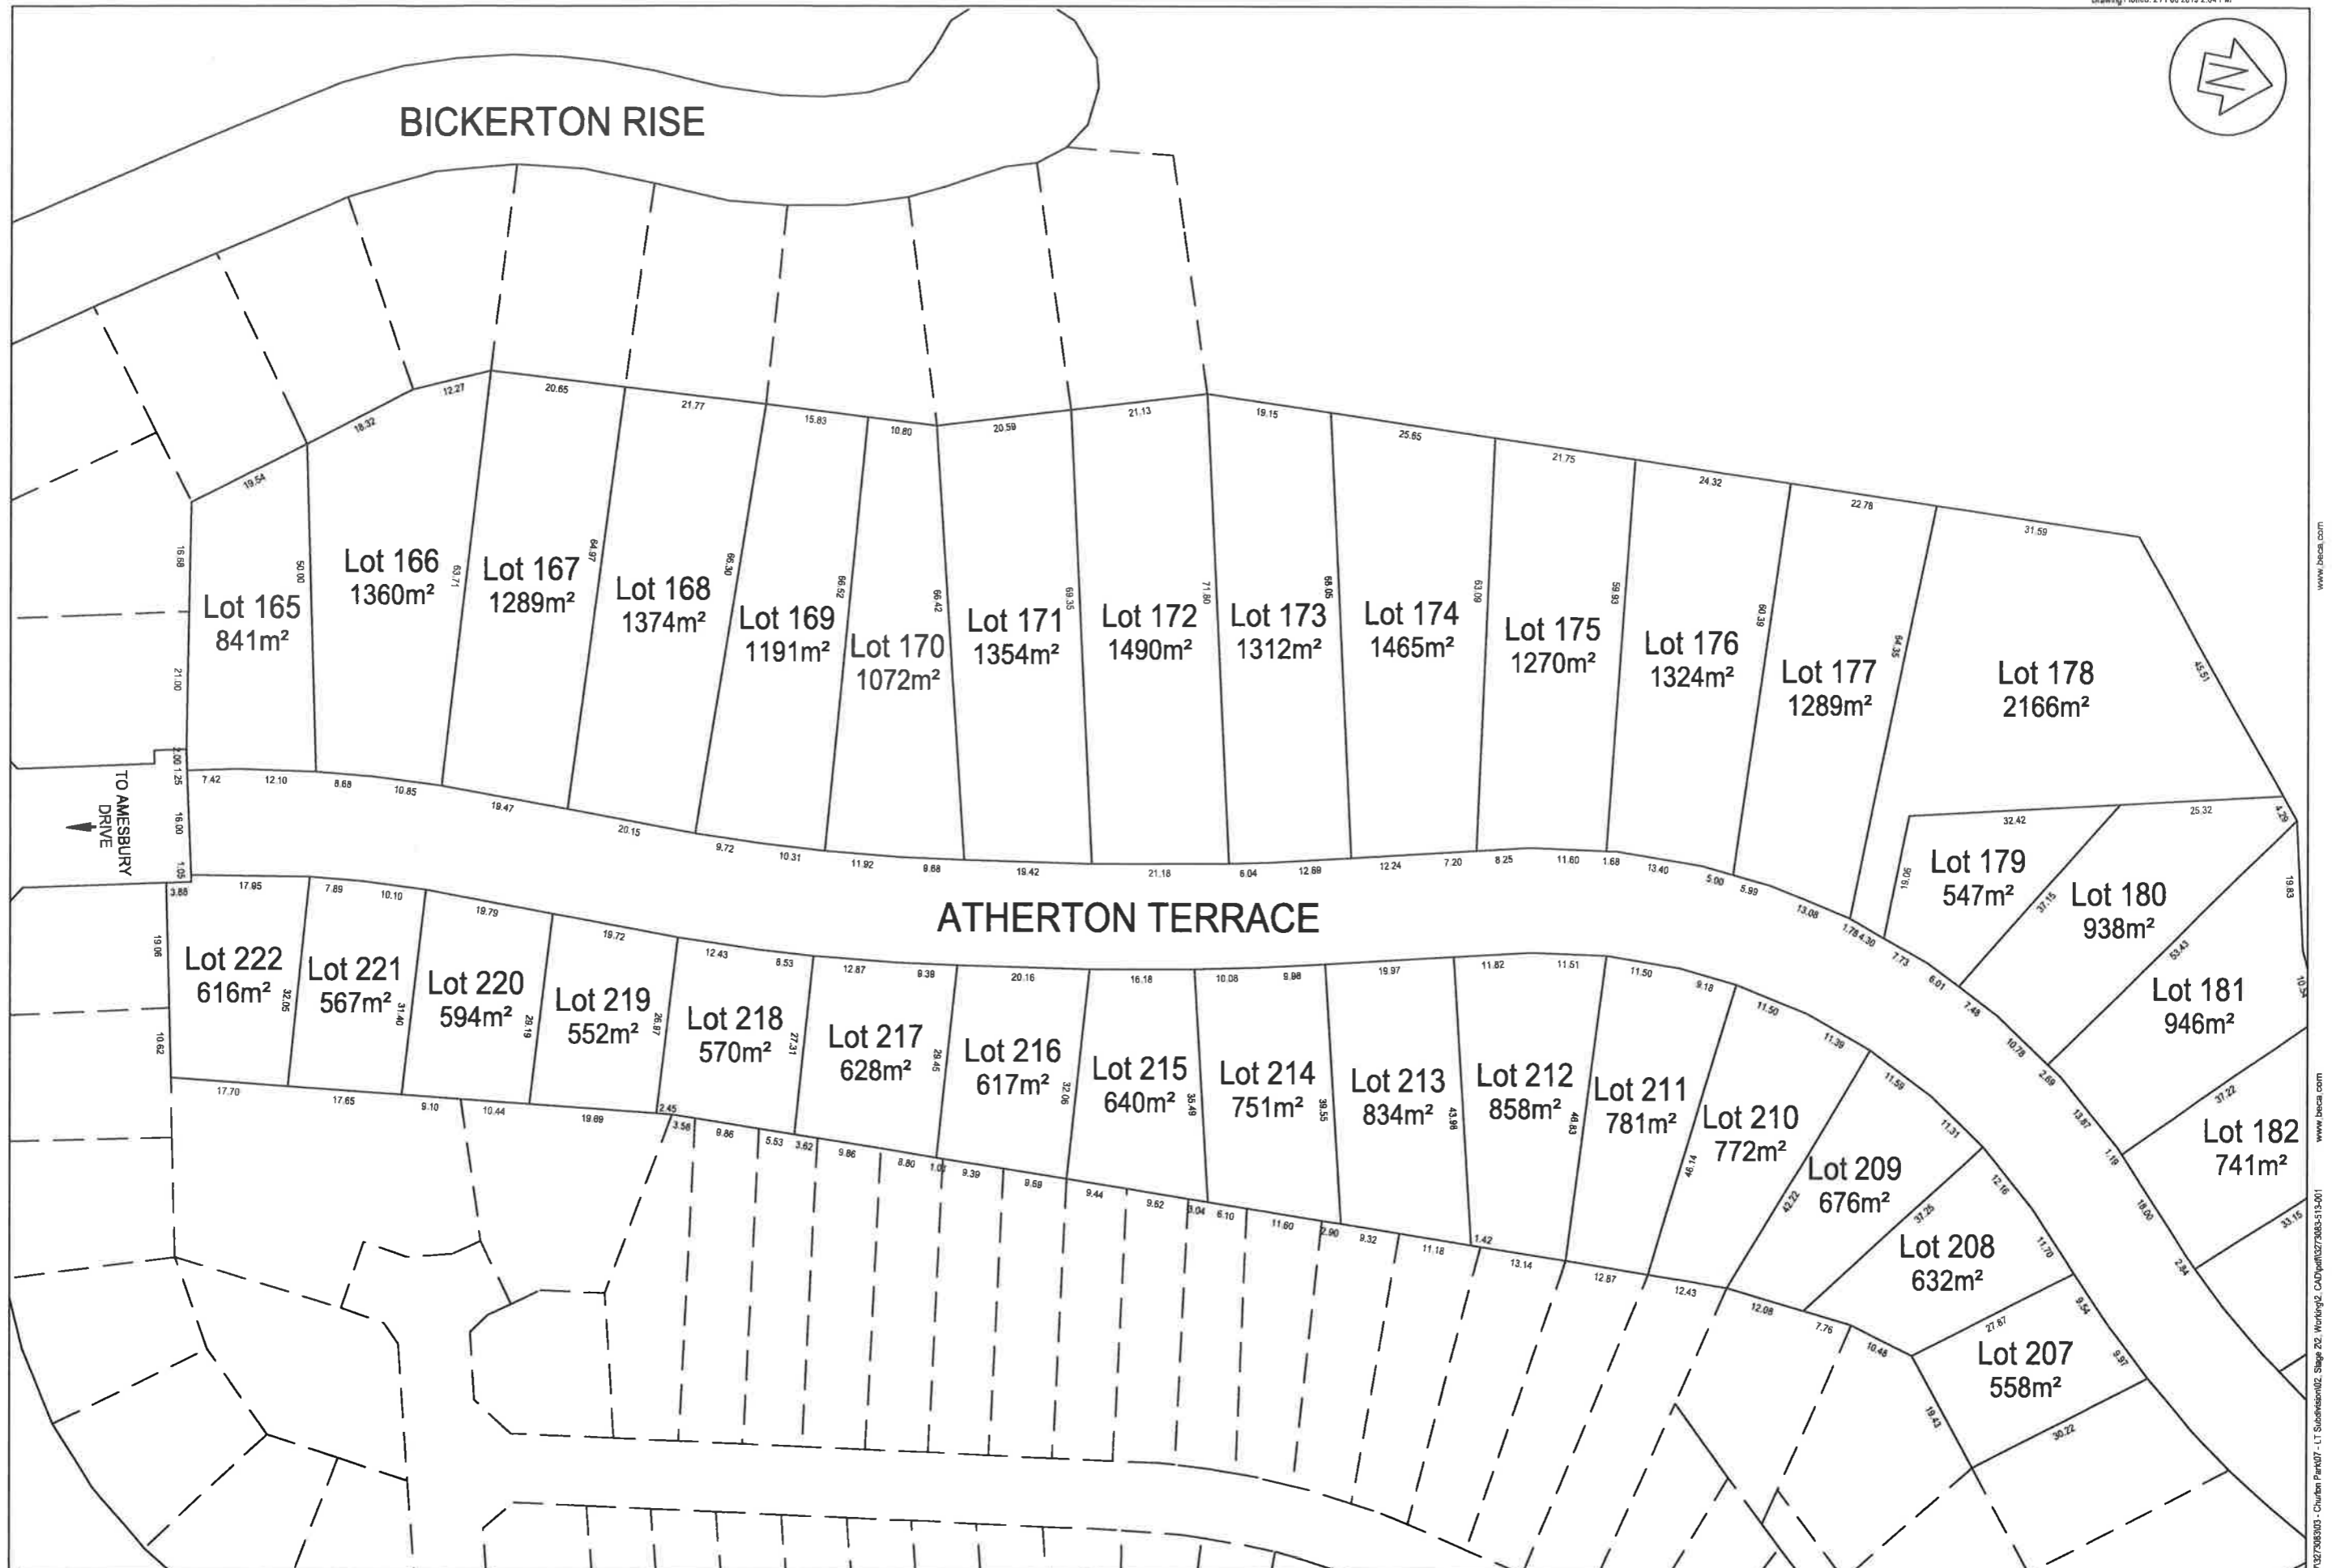

No.	Revision	By	Chk	Appd	Date



Drawing Originator:	Original Scale (AS):	Surveyed:	LWA	20.02.19	Approved For Issue:
	1:500	Drawn:	LWA	21.02.19	
		Verified:	RMc	21.02.19	
		Design Check:	AB	21.02.19	Date 21.02.19

* Refer to Revision 1 for Original Signature

Client: **BEST FARMS LTD**

Project: **CHURTON PARK SUBDIVISION STAGE 2**

Title: **SCHEME PLAN LOTS 165 - 182 & LOTS 207 - 222**

Discipline:	SURVEY
Drawing No.:	3273083-513-001
Rev.:	A